



December 28, 2016

NOTICE INVITING TENDER

Shyam Lal College (University of Delhi), G.T Road Shahdara, Delhi-110032, Invites sealed quotations for MS Fabrication work in shyam Lal college.

Followings are the Specifications.

SN.	DESCRIPTION	QUANTITY (Approx)	RS./UNIT	AMOUNT
A.	<u>M.S. Railing Fabrication Work</u> Providing and fixing hand rail of approved size by connect welding & fastener with fixtures etc. To steel ladder railing, balcony railing, staircase railing, Ramp railing and similar works, including cutting, hosting, grinding primer and enamel paints all is complete as per direction of college authority. M.S. circular Tube section should be used 3mm wall thick & 40mm diameter. The drawing of proposed railing is included	1300 Kg		

1. Rates are to be sent in sealed envelope from Bidders shall be addressed to the **Principal, Shyam Lal College** (University of Delhi), G.T. Road, Shahdara, Delhi-110032.
2. The work should be completed within **15 days** from the date of award of the contract.
3. The college will not be responsible for late receipt of any tender (i.e. after due date) the same will not be entertained. The tender will be accepted upto **4:00 pm** on or before **09/01/2017**.
4. No advance payment will be made.
5. If any additional charges related to taxes should be mentioned separately or otherwise the total amount will be treated as all inclusive.
6. College reserves the right to accept or reject any or all the tender(s) in full or part without assigning any reason. The decision of the college in this regard shall be




final and binding on all. It shall not be obligatory on the part of the College to accept the lowest tender and no explanation shall be given with regard to reason for rejection of tender.

7. The work will be done as per the on-site instruction under the supervision of a College Committee.
8. The material supplied must conform to the relevant IS Specifications.
9. The payment will be made as per the measurement and verification of the quality of work by the competent agency / person.
10. Appropriate penalty will be imposed in case of inferior workmanship. The materials brought to site would be got checked before installation & utilisation.
11. Enamel paints colour & make decided by college Authorities.
12. The quantity is approximate so 10% quantity is increase and decrease as per requirements.
13. Extra remaining dispose material will be shift as per direction of a college authority.
14. Any Confusion or discrepancy is clarified by the college authority.
15. The work should be done as per drawing include any required change on the work is change after discussion of the college authority.


The quotation must be addressed to the Principal, Shyam Lal College and the envelope must be superscribed "Sealed Quotation".

S/d
Principal

S/d
Principal (Eve.)

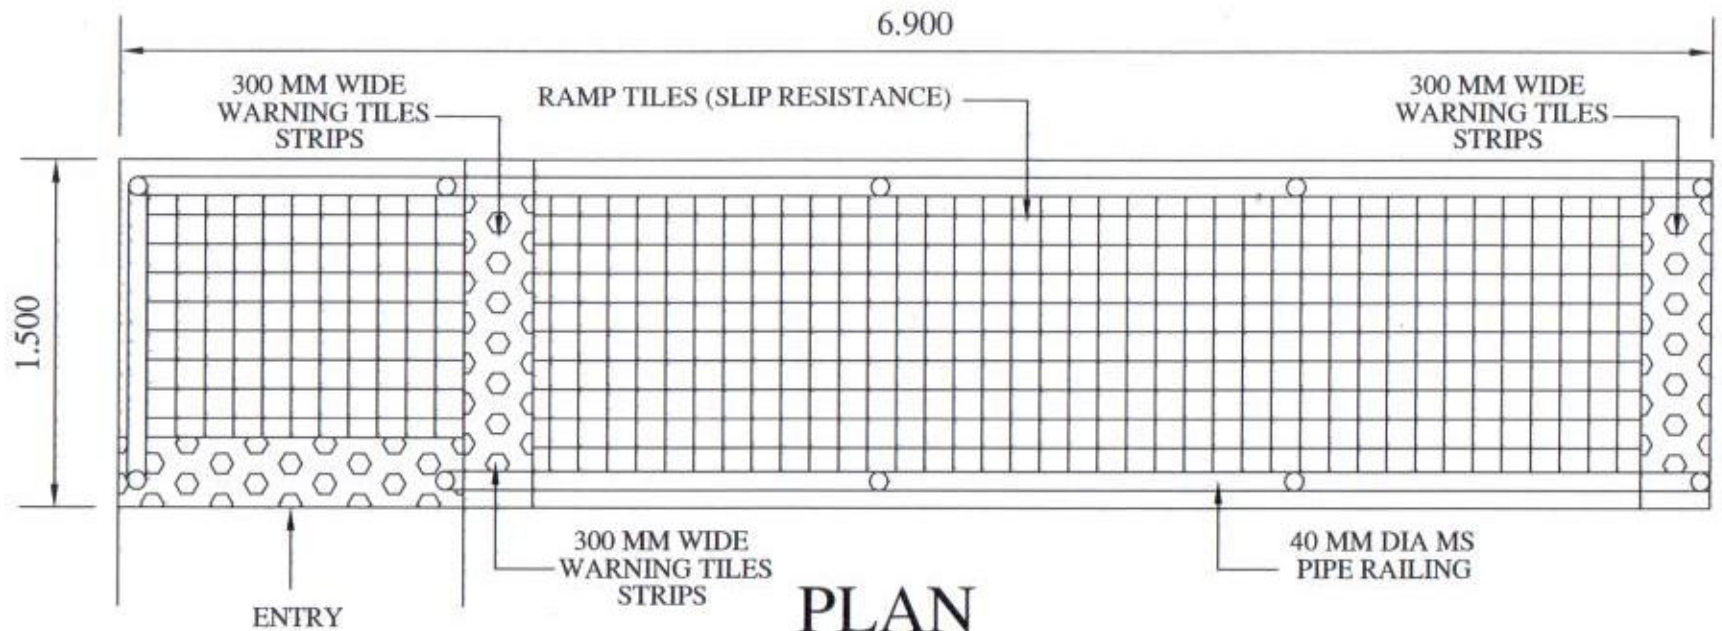

PLAN

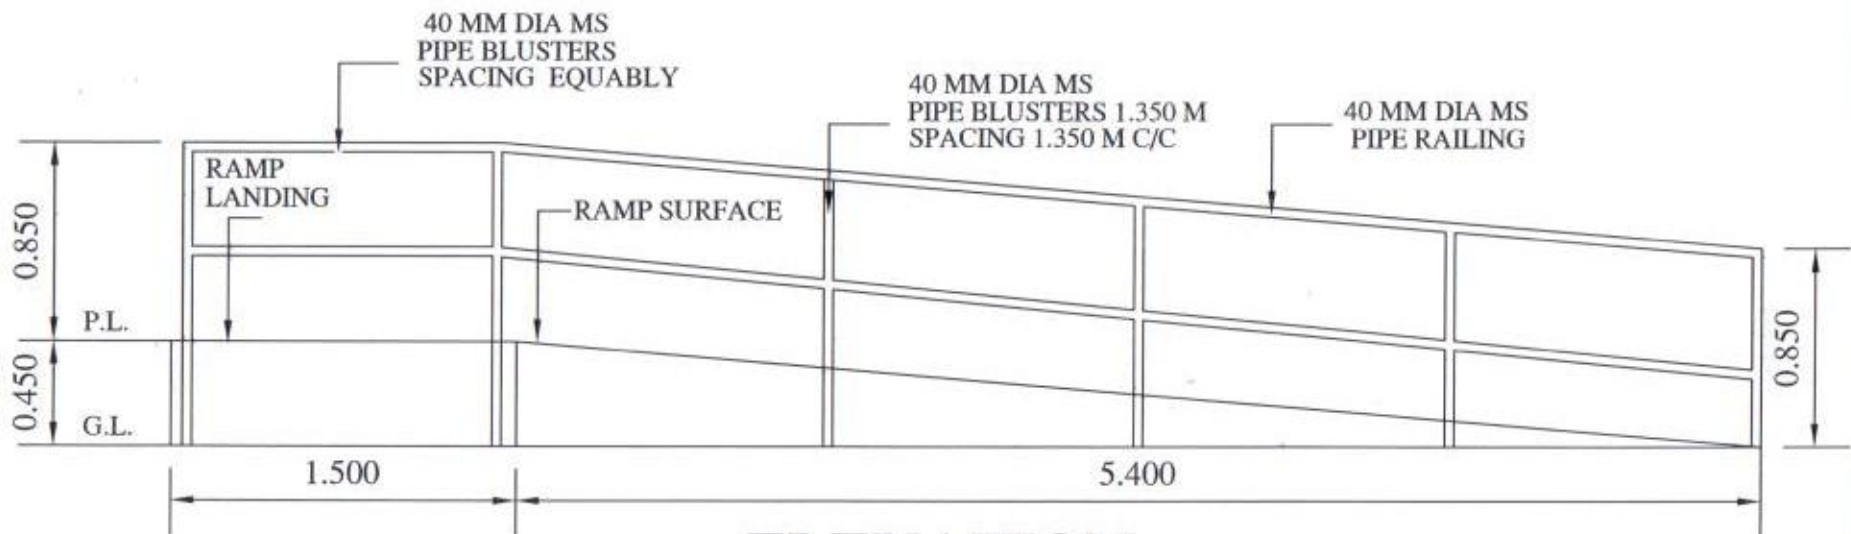

ELEVATION

RAMP & RAILING DETAILS

SCALE : NTS
ALL DIMENSIONS ARE IN METRE