



December 28, 2016

NOTICE INVITING TENDER

Shyam Lal College (University of Delhi), G.T Road Shahdara, Delhi-110032, Invites sealed quotations for MS Railing work in shyam Lal college.

Followings are the Specifications.

SN.	DESCRIPTION	QANTITY	RS./UNIT	AMOUNT
1.	<u>Demolition & dismantling</u> Demolishing & Dismantling cement concrete richer mix (1:3:6) with 760mm height M.S. Railing manually/ by mechanical means including disposal of material within as per direction of college In- charge.	40 Rmt.		
2.	<u>M.S. Railing Work</u> Providing & Fixing MS Steel work welded in built up sections/ framed work including cutting, hoisting, fixing in position and applying a priming coat of approved Primer & Enamel paint using structural steel etc. all is complete as per direction of in charge. As required. Gratings, frames, guard bar, ladder, railings, brackets, gates and similar works. (Drawing include)	2000 Kg		
3.	<u>Brick work</u> Brick work Should be used 1:5 cement mortar and Old Bricks are available in college so it's provided by the college. Transporting /shifting of bricks on the site by labor in scope of contractors. Cleaning, curing etc. complete. (only mortar & labor charges)	7.50 Cum		
4.	<u>Cement Concrete blocks (As per drawing)</u> Providing and laying in position cement concrete of specified grade including the cost of shuttering- All work up to plinth level. 1:1½:3 (1 Cement: 1½ coarse sand: 3 graded stone aggregate.20 mm nominal size)	2.50 Cum		




1. Rates are to be sent in sealed envelope from Bidders shall be addressed to the **Principal, Shyam Lal College** (University of Delhi), G.T. Road, Shahdara, Delhi-110032.
2. The work should be completed within **15 days** from the date of award of the contract.
3. The college will not be responsible for late receipt of any tender (i.e. after due date) the same will not be entertained. The tender will be accepted upto **4:00 pm** on or before **09/01/2017**.
4. No advance payment will be made.
5. If any additional charges related to taxes should be mentioned separately or otherwise the total amount will be treated as all inclusive.
6. College reserves the right to accept or reject any or all the tender(s) in full or part without assigning any reason. The decision of the college in this regard shall be final and binding on all. It shall not be obligatory on the part of the College to accept the lowest tender and no explanation shall be given with regard to reason for rejection of tender.
7. The work will be done as per the on-site instruction under the supervision of a College Authorities.
8. The material supplied must conform to the relevant IS Specifications.
9. Extra remaining dispose material will be shift as per direction of a college authority.
10. The payment will be made as per the measurement and verification of the quality of work by the competent agency / person.
11. Appropriate penalty will be imposed in case of inferior workmanship. The materials brought to site would be got checked before installation & utilisation.
12. The quantity is approximate so 10% quantity is increase and decrease as per requirements.
13. Any Confusion or discrepancy is clarified by the college authority.
14. The work should be done as per drawing include any required change on the work is change after discussion of the college authority.
15. Provide a two gate in both side of park to divide a 3 metre long grill equally as per direction of college committee. Lock of gate (L-Drop), Tower bolt, Hinge etc. all is complete.


The quotation must be addressed to the Principal, Shyam Lal College and the envelope must be superscribed "Sealed Quotation".

S/d
Principal

S/d
Principal (Eve.)

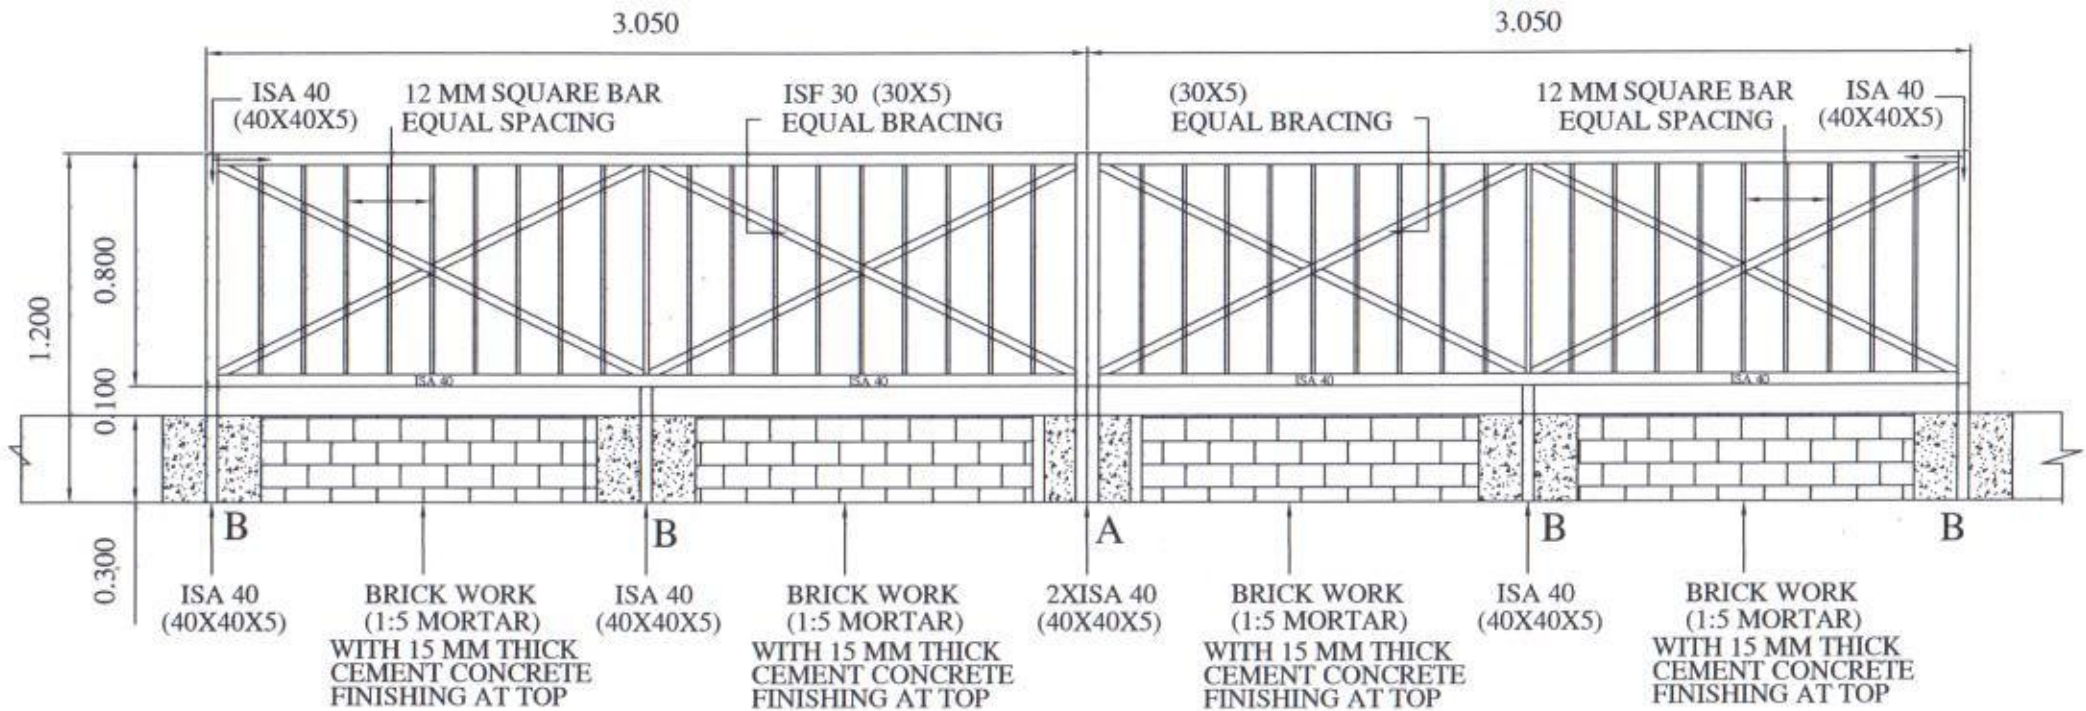

ELEVATION

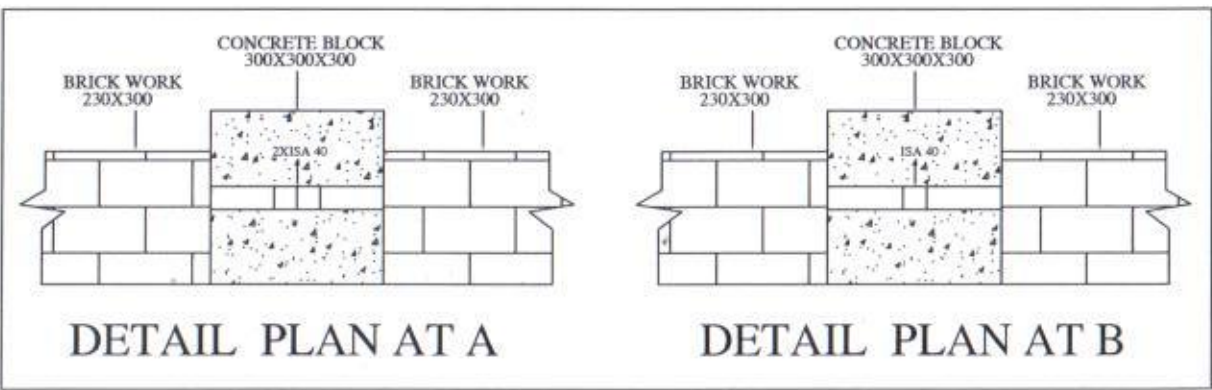

PROPOSED RAILING FOR GARDEN
FRONT OF MAIN BUILDING PORCH

SHYAM LAL COLLEGE

DATE - 23/12/2016

SCALE NTS